




LEGEND

_	EXISTING PAVED ROAD
_	EXISTING AGGREGATE ROAD
	EXISTING PAVED TRAIL
	EXISTING PAVED TRAIL WIDEN TO 14'
—	EXISTING NATURAL TRAIL
_	PROPOSED PAVED ROAD
	PROPOSED AGGREGATE ROAD
	PROPOSED PAVED TRAIL
	PROPOSED AGGREGATE TRAIL
	PROPOSED NATURAL TRAIL

wsb 2000′ 1000' Scale in Feet

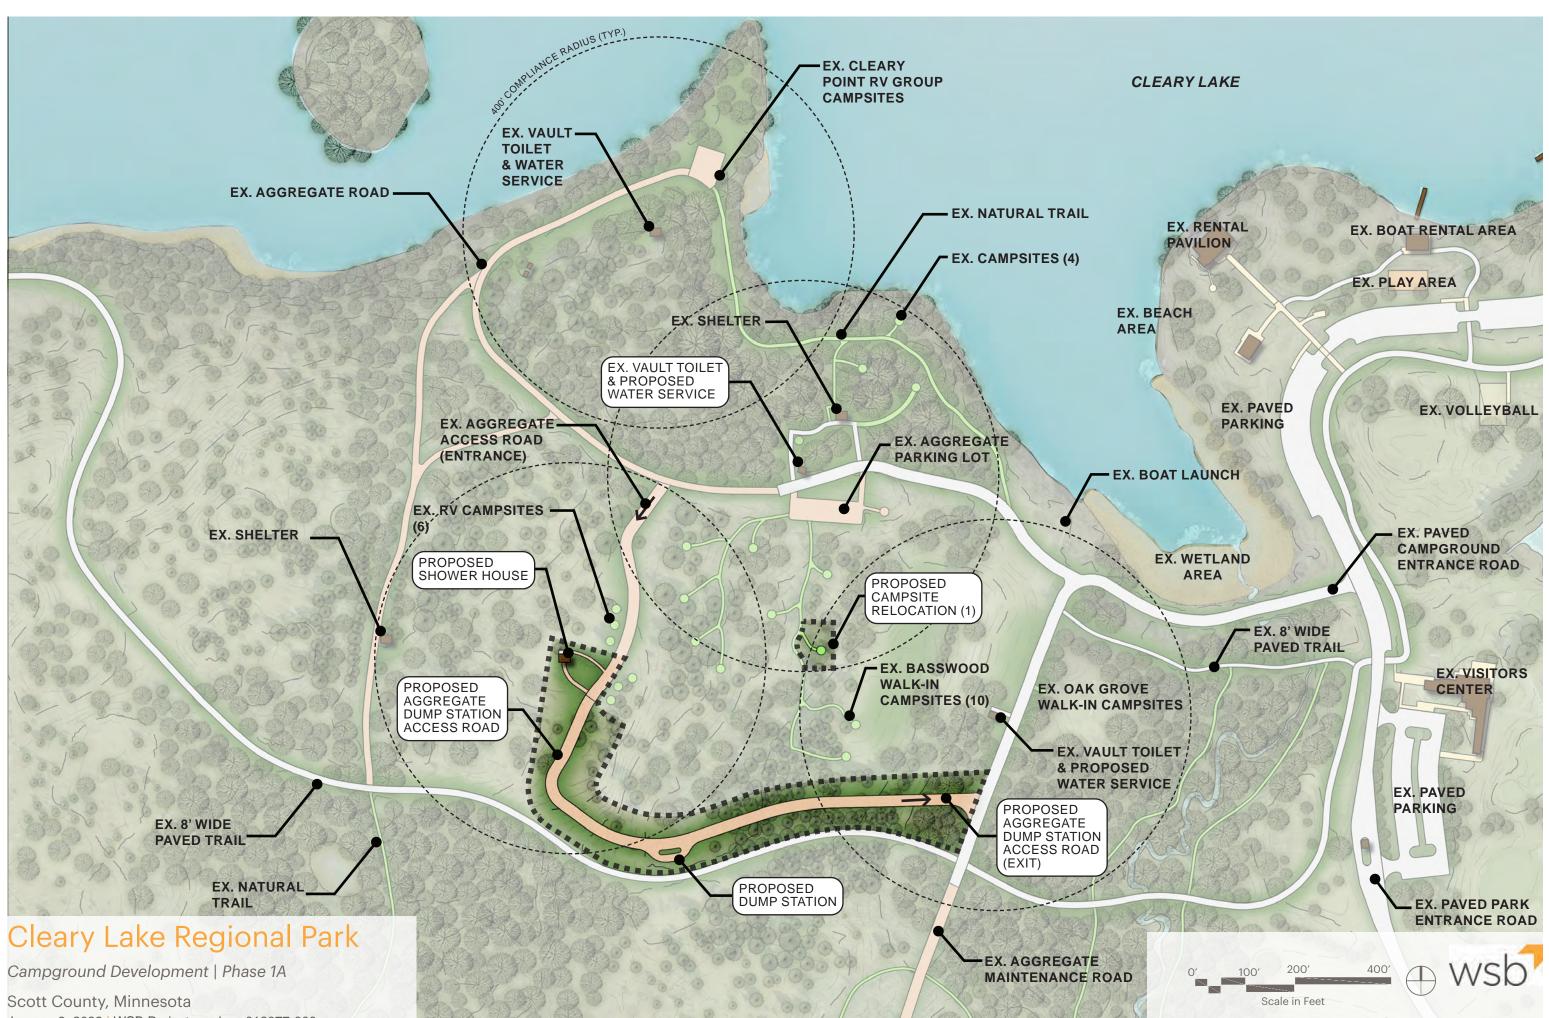

January 3, 2022 | WSB Project number: 018077-000



January 3, 2022 | WSB Project number: 018077-000



January 3, 2022 | WSB Project number: 018077-000

